


SCOTT W. SCHNEIDER
ASST. NO. 24-01-76

ASST. NO. 24-01B-72

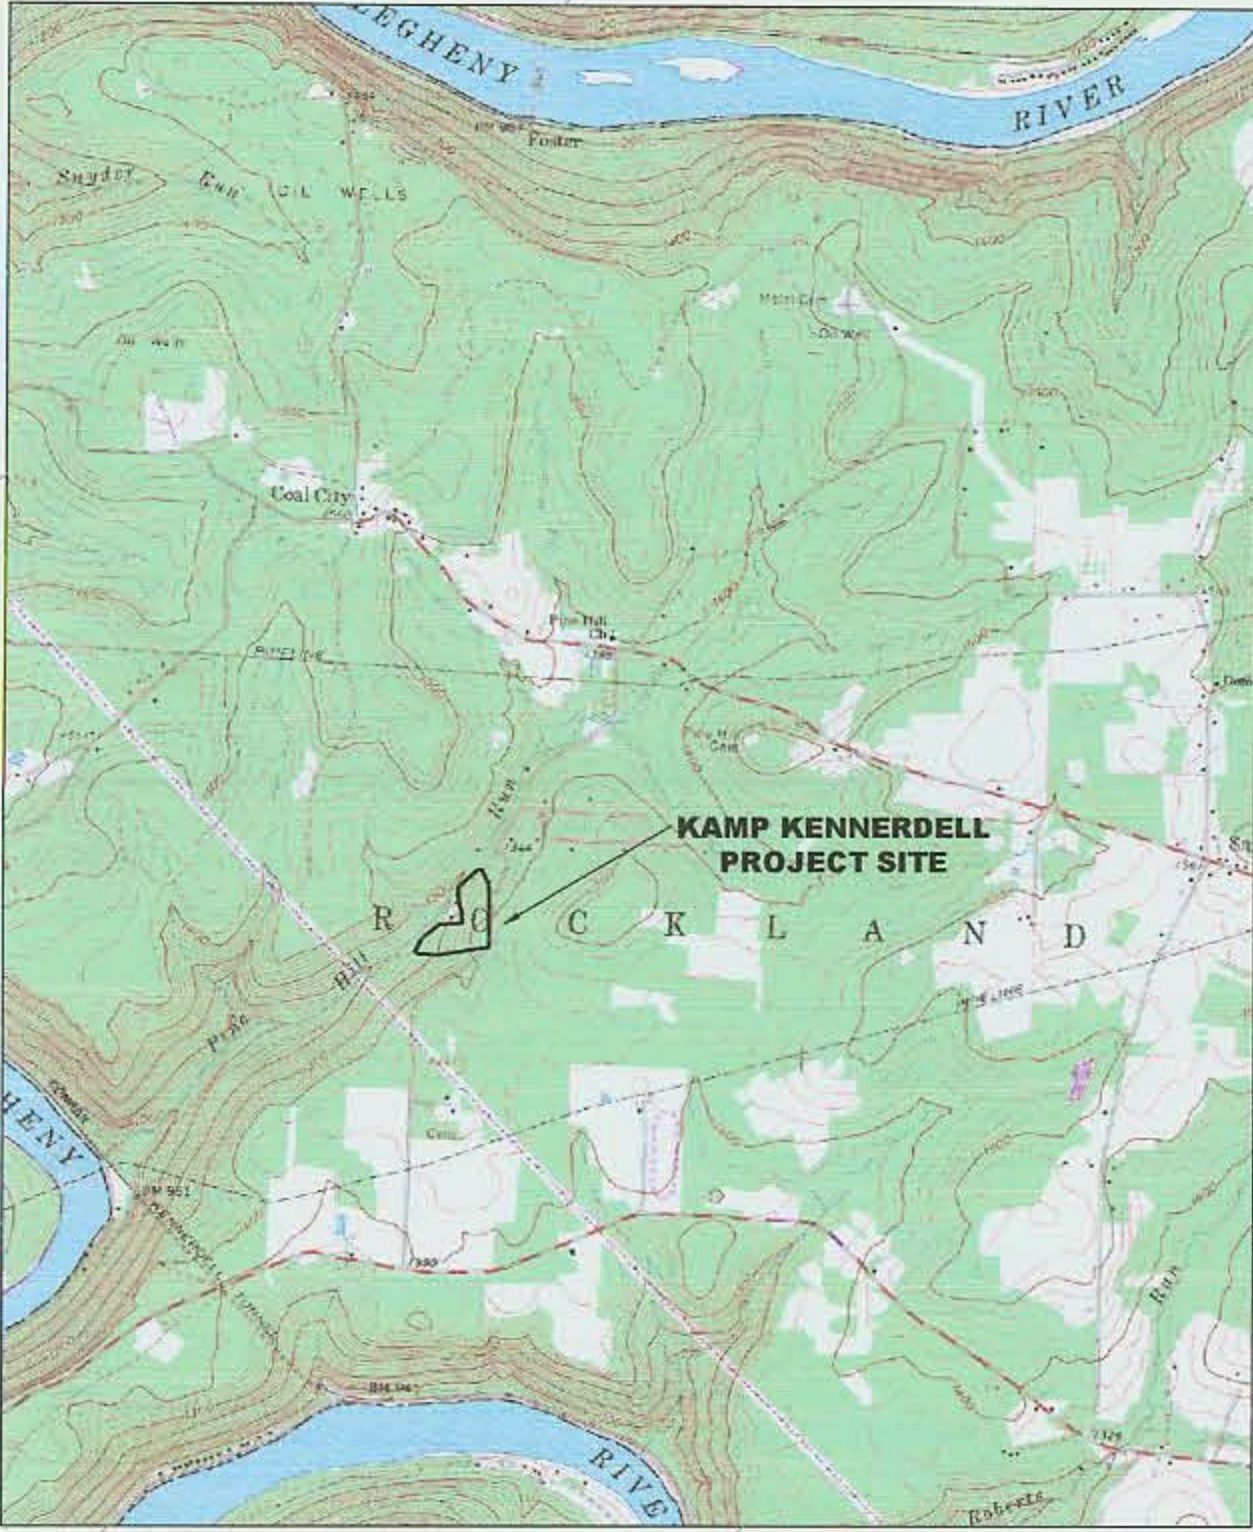

LOCATION MAP (USGS KENNERDELL TOPO QUAD)

SCOTT W. & CINDY L.
SCHNEIDER
ASST. NO. 24-01-82
DB.297 PG.828

SCOTT W. & CINDY L.
SCHNEIDER
ASST. NO. 24-01-83
DB.331 PG.846
7.6 AC. +/-

SCOTT W. & CINDY L.
SCHNEIDER
ASST. NO. 24-01-82
DB.297 PG.828
42.338 AC. (assessed)

SCOTT W. & CINDY L.
SCHNEIDER
ASST. NO. 24-01-82
DB.297 PG.828
42.338 AC. (assessed)

**KAMP KENNERDELL
PHASE III
TWIN CHIMNEYS**
1.3 ACRES OF TOTAL DISTURBED
AREA. RUNOFF FOLLOWS NATURAL
WATER COURSES. ADDITIONAL CULVERTS
AND DITCHES HAVE BEEN BUILT TO
PREVENT EROSION. SITE HAS BEEN
RE-SEEDDED AND IS STABLE.

**KAMP KENNERDELL
PHASE I
CLIFF SIDE**
1.2 ACRES OF TOTAL DISTURBED
AREA. RUNOFF FOLLOWS NATURAL
WATER COURSES. ADDITIONAL CULVERTS
AND DITCHES HAVE BEEN BUILT TO
PREVENT EROSION. SITE HAS BEEN
RE-SEEDDED AND IS STABLE.

**KAMP KENNERDELL
PHASE II**
1.5 ACRES OF TOTAL DISTURBED
AREA. RUNOFF FOLLOWS NATURAL
WATER COURSES. ADDITIONAL CULVERTS
AND DITCHES HAVE BEEN BUILT TO
PREVENT EROSION. SITE HAS BEEN
RE-SEEDDED AND IS STABLE.

SOIL MAP LEGEND

- CpB COOKPORT VERY STONY LOAM 0% - 8% SLOPES
- CpC COOKPORT VERY STONY LOAM 8% - 15% SLOPES
- EsC - EARLEST VERY STONY SILT LOAM 8% - 15% SLOPES
- HnF HAZELTON AND GILPIN VERY STONY SOILS 22% - 20% SLOPES

APPROVED

NOV 24 2008

Scott W. Schneider
Executive Director

Scott W. Schneider
Cindy L. Schneider

NOTARY, State of Pa. County of VENANGO on this the 24th day of November, 2008, before me the undersigned officer, personally appeared Scott W. Schneider and Cindy L. Schneider, who being duly sworn according to law depose and says that he / she is the owner and or equitable owner of the property shown on this plan, and that he / she acknowledges the same to be his / her act and plan and desires the same to be recorded as such according to law. Witness my hand and seal the day and date above. My commission expires _____

Peggy L. Miller, Prothonotary
Franklin, Venango County, PA
My Commission Expires Jan. 2, 2012

Peggy L. Miller
signature

LEGEND

- = ELECTRIC SERVICE
- = PORTABLE TOILET (SERVICED MONTHLY)
- = 1000 GALLON HOLDING TANK (DUMP SITE)
- = ELECTRIC TRANSFORMER
- = WATER SUPPLY SPOUT
- = APPROXIMATE OUTLINE OF CAMP AREA
- = EDGE OF STONED OR GRAVELED AREA
- = EDGE OF EXISTING GRAVEL ROAD
- = OVERHEAD ELECTRIC LINES
- = EDGE OF STREAM
- = APPROXIMATE LOCATION OF TRAIL
- ▲ = SEWAGE TEST PIT



DATE: DECEMBER 28, 2007

SCALE: 1" = 50'



**MAP OF CAMP GROUNDS
FOR
KAMP KENNERDELL
PHASE I, PHASE II & PHASE III**

FOX LAND SURVEYING
9161 U.S. 322
CRANBERRY, PA 16319

OFFICE: 814 - 677 - 2297
CELL: 814 - 657 - 4361

REVISED 8/23/2008
REVISED 11/20/2008